
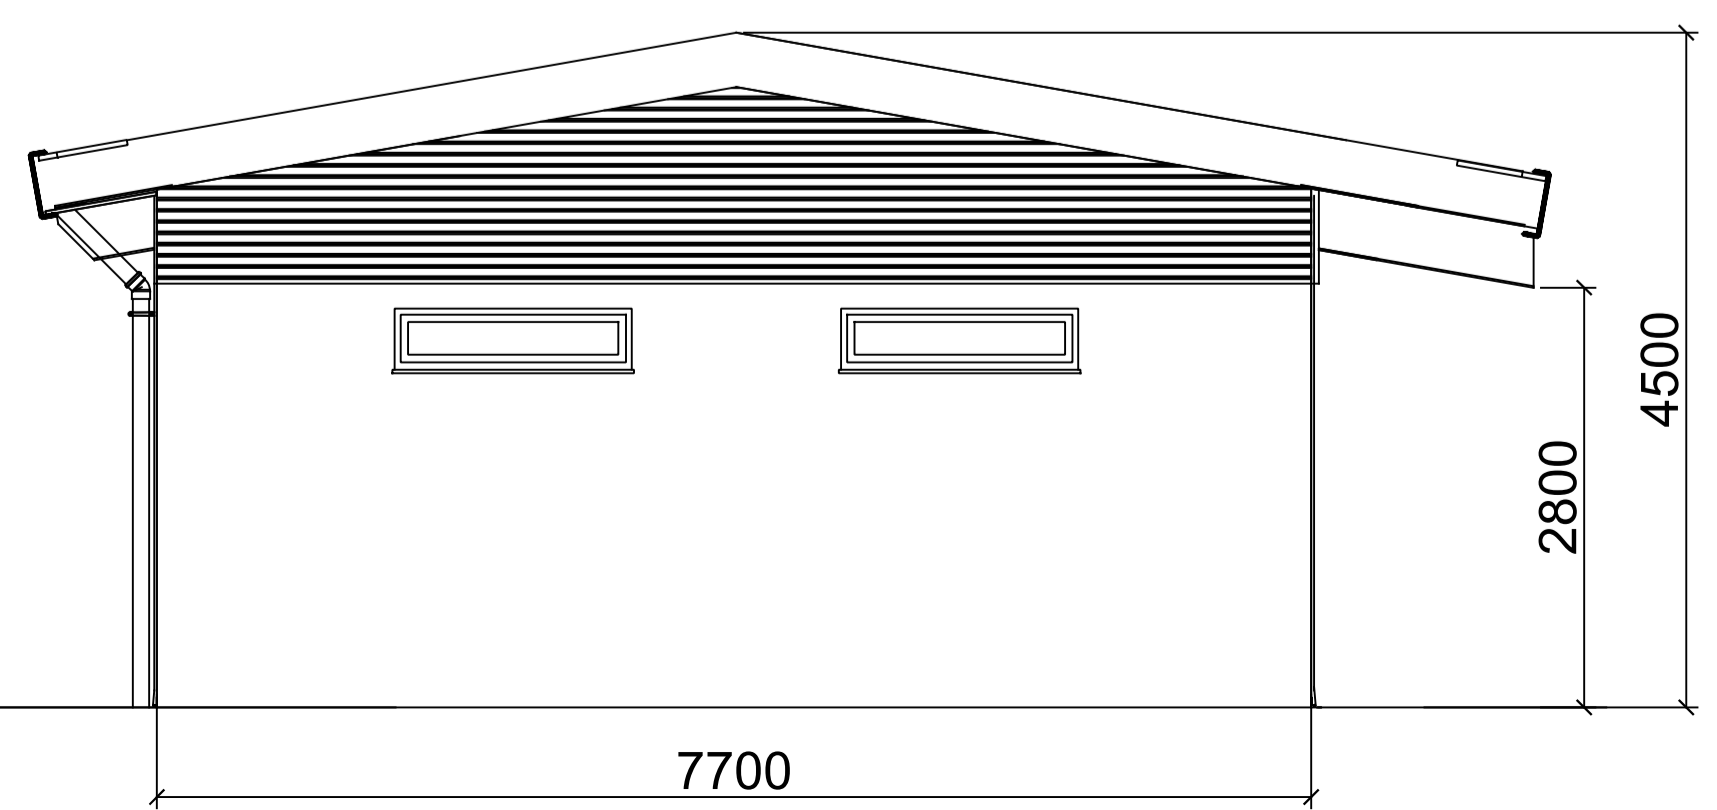
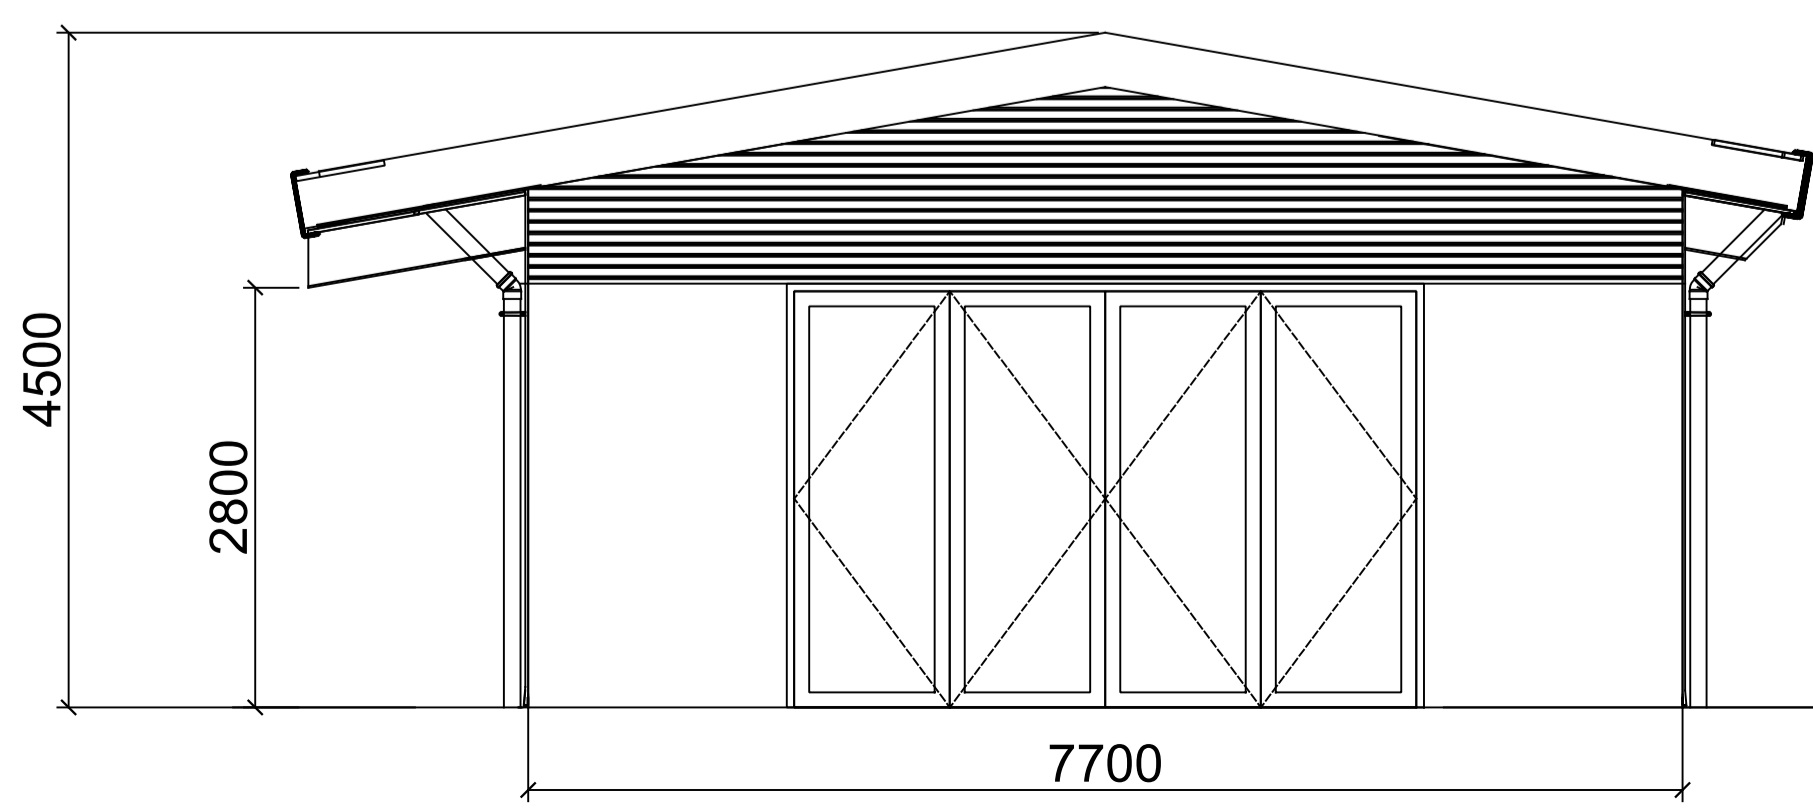
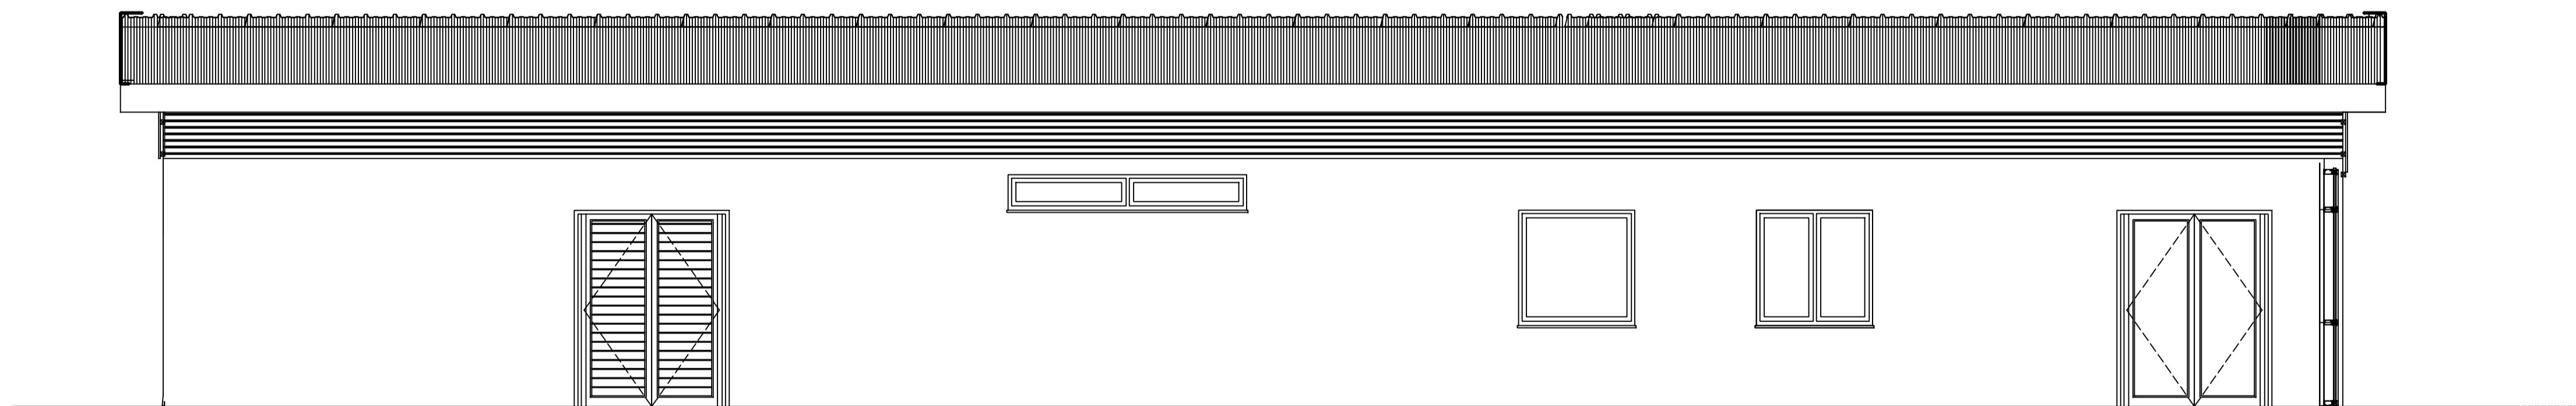


Contractors must check all dimensions on site.
 Only figured dimensions are to be worked from.
 Preliminary drawings must not be used for construction purposes.

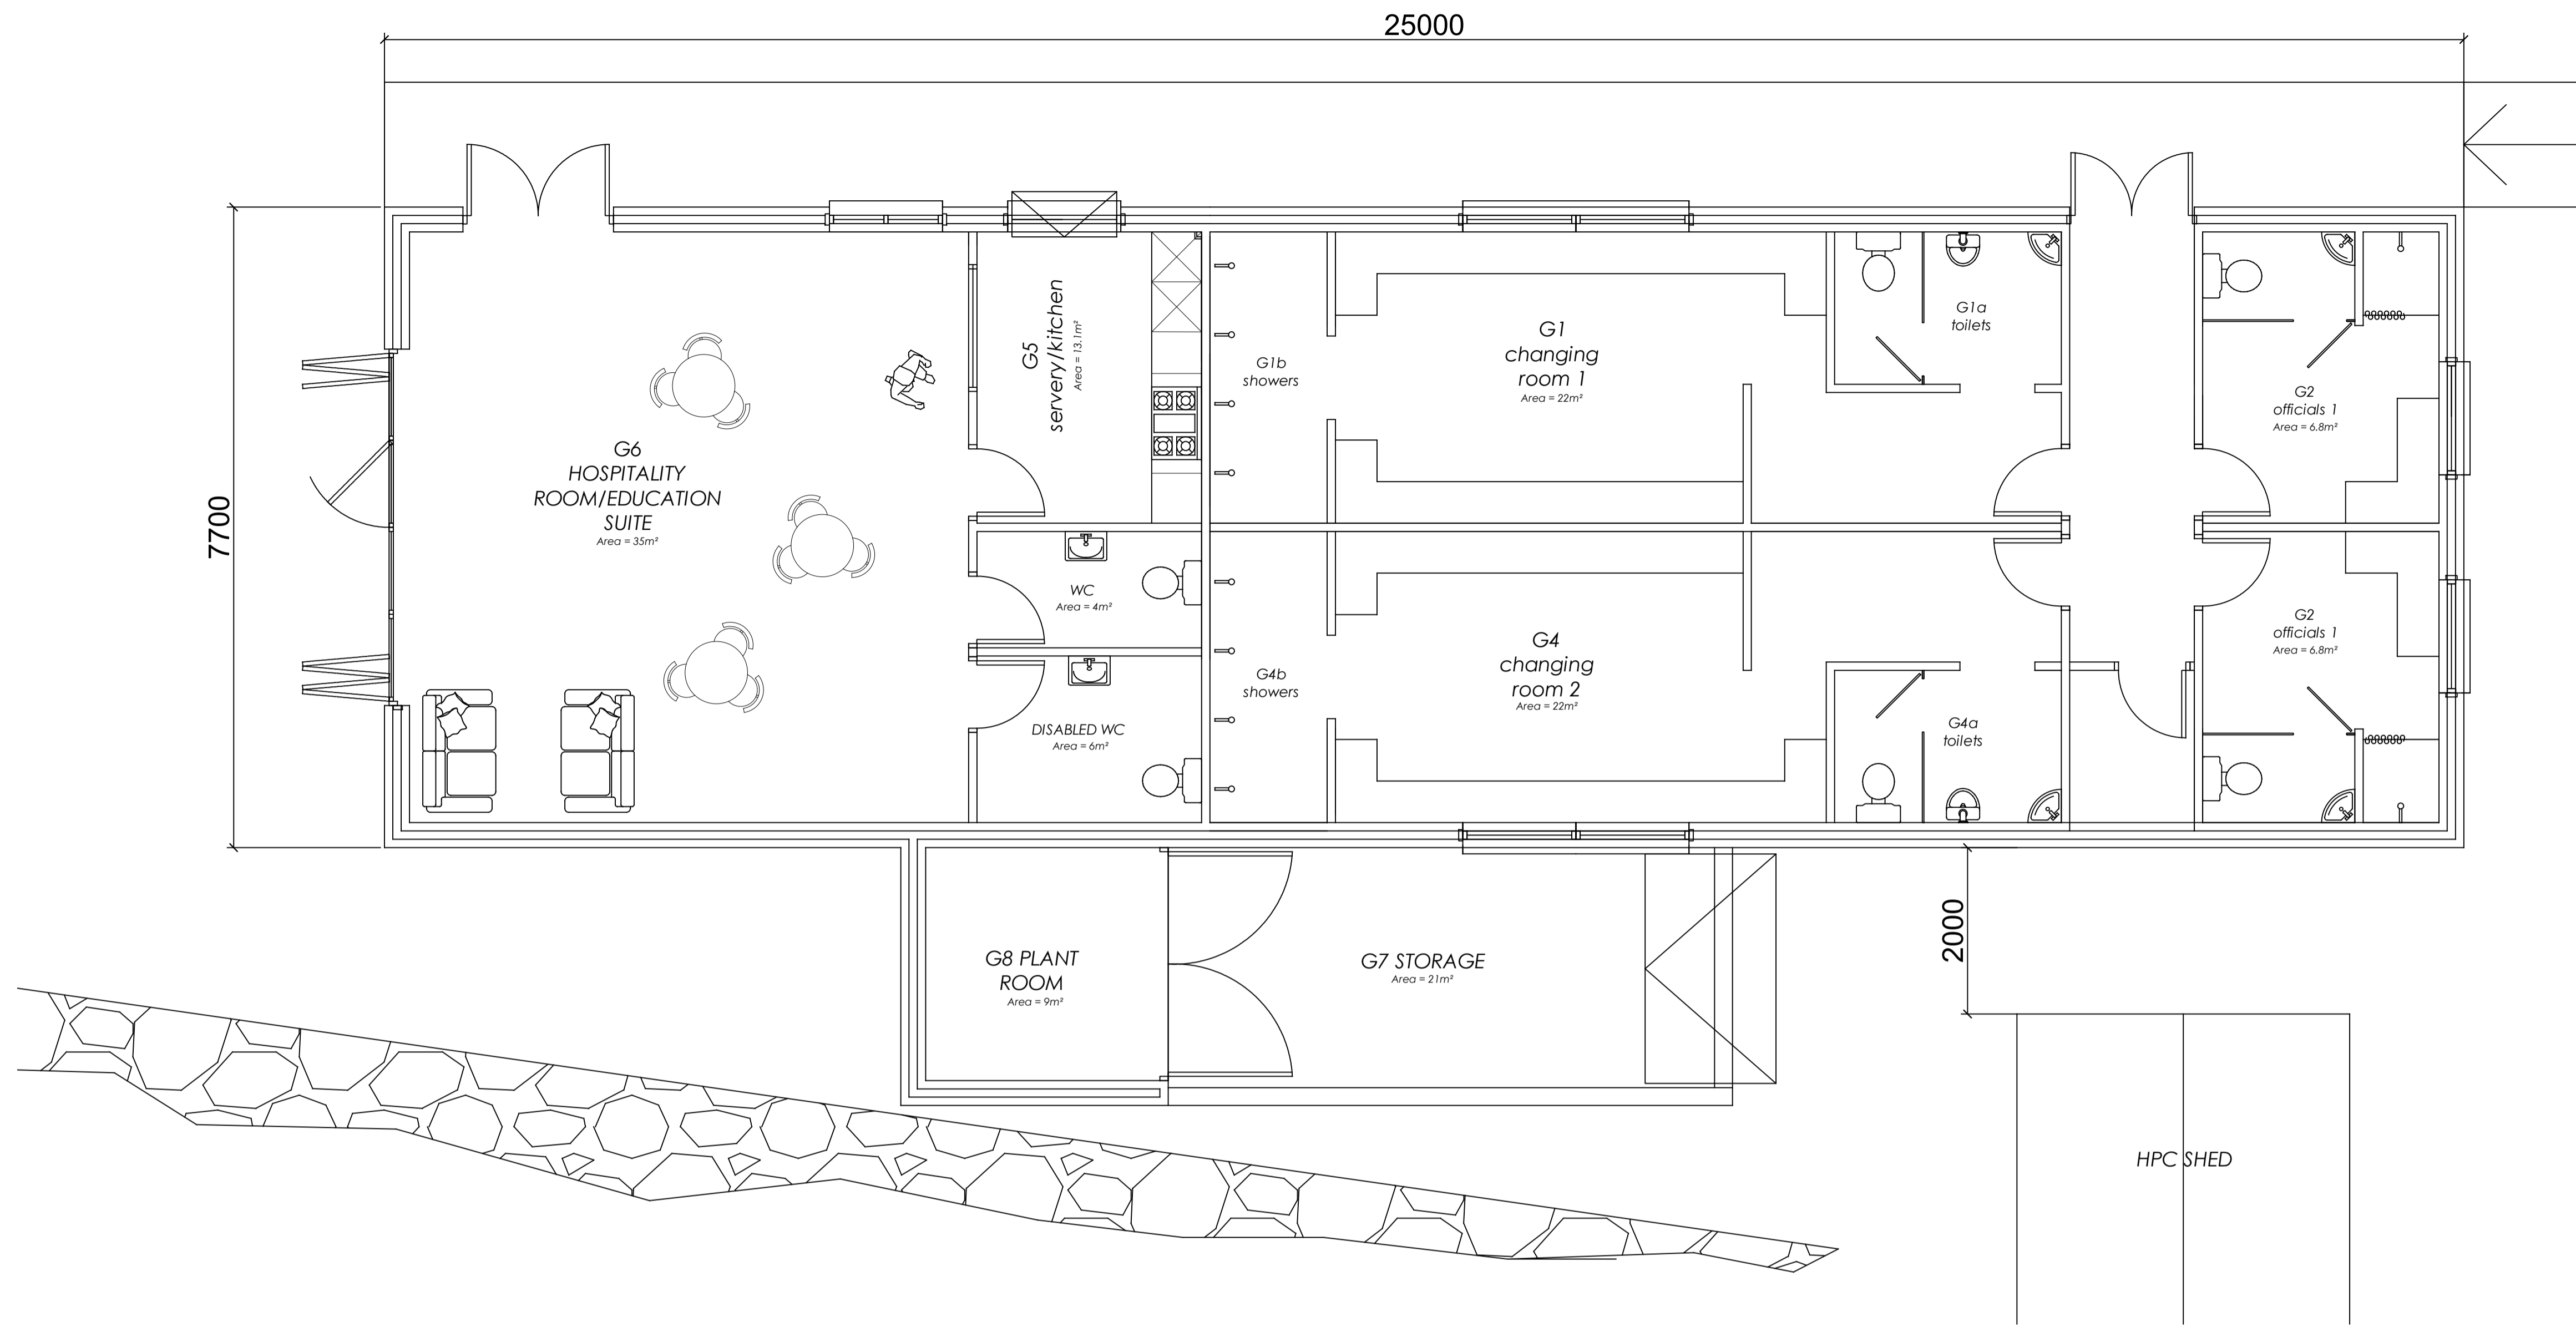

CLIENT
 HORRABRIDGE RECREATION FIELD TRUST

PROJECT
 PROPOSED PAVILLION

DRAWING TITLE
 PLAN B
 PLAN & ELEVATIONS

SCALE 1:50	DATE MAR'19	DRAWN MJC	CHECKED
---------------	----------------	--------------	---------

DRAWING No. J001-G2	REVISION P2		
------------------------	----------------	--	--